


53³/₄



HANGRAIL CENTER-LINE

HANGRAIL CENTER-LINE

THIS CABINET
HAS A FULL BACK

HOT WATER
2" MPT

2" O.D. DRAIN

COLD WATER
2" MPT

2¹/₂

2¹/₂

WHR5400R SIDE STATION
SCALE 1" = 1"
PLOT PAPER SIZE = 36" X 73"



11¹/₄ TO FLOOR

18³/₈ TO FLOOR

20³/₈ TO FLOOR

29¹/₄ TO FLOOR